

LEGEND

- 401.25



NATURAL CONTOURS WITH LABELS
- GRADED KERB INLET PIT

REFER TO FNQROC STD DWG S1055 FOR DETAILS
- SURVEY CONTROL STATION
- LIGHT POLE
- SLUICE VALVE
- TELSTRA PIT (SINGLE LID)
- SEWERAGE MANHOLE
- FIRE HYDRANT
- ERGON PILLAR BOX

- NOTES
1. LEVEL DATUM: AHD
 2. ORIGIN OF LEVELS: PSM9936; RL 416.083
 3. NATURAL SURFACE CONTOUR INTERVAL: 0.25m
INDEXED: 0.25m

Point	Easting	Northing	Elevation	Description
PSM170512	1926.761	5255.929	402.008	Permanent Survey Mark in Kerb (Summer Street)
PSM195036	1847.426	5300.712	401.230	Permanent Survey Mark (Pump Stn)
O/P1	2007.585	5451.347	400.326	Original Iron Pin (Lot 61)

SURVEY CONTROL STATIONS

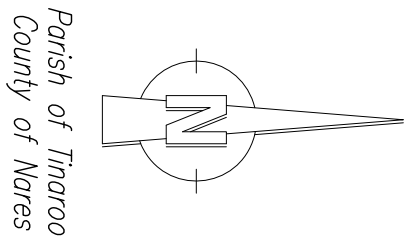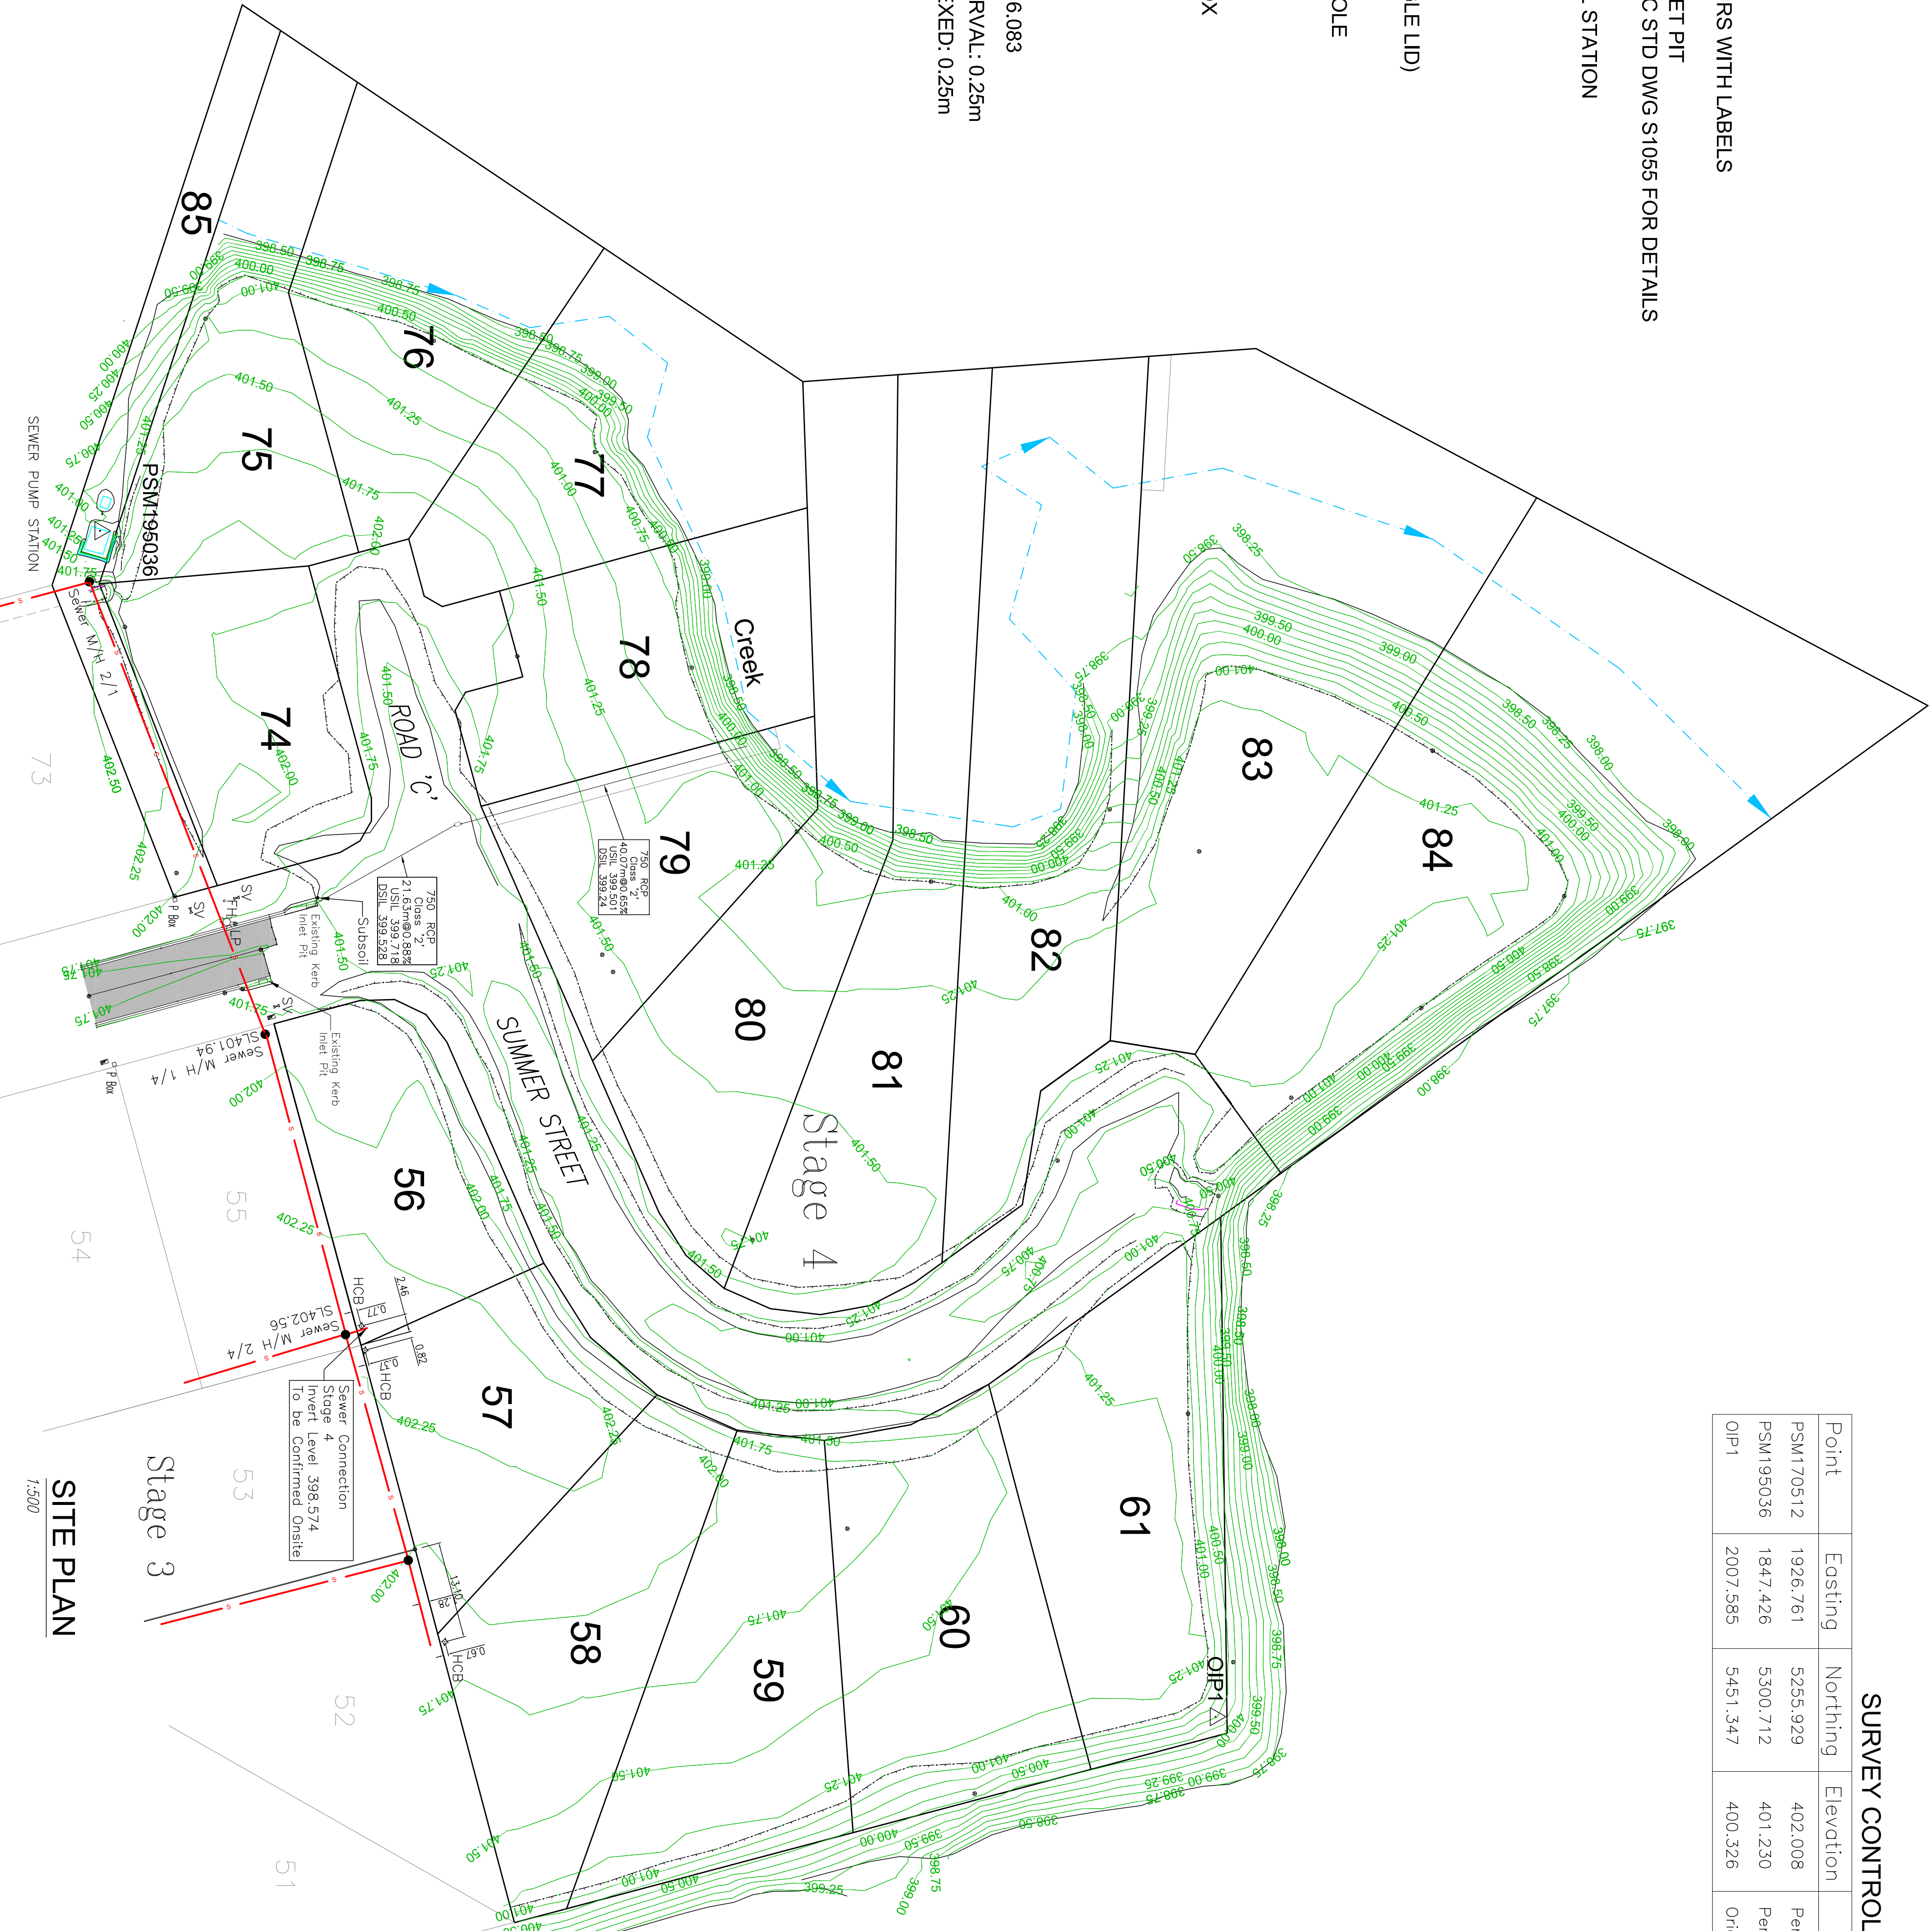

Parish of Tinaro
County of Hares

Ref	Revision Notes	Date	Sign
A.	PRELIMINARY ISSUE	09/10/20	M.S.
DRAWN	L.D.	CHECKED	W.S.
CAD FILE:	users/public/KE20-055/stage 4 construction plans/2020 Site Survey.dwg	APPROVED	
		date: 09/09/2020	



Conditions of Use:
This document may only be used by
Benchmark Survey & Design's client for
the purpose for which it was prepared
and may not be used for any other
purpose or for any other purpose unless
approved by Benchmark Survey & Design.

VERTICAL DATUM: PSM 9936
AUSTRALIAN HEIGHT DATUM (AHD)
HORIZONTAL DATUM: LOCAL
Scale 1:500 (A1)

Client: HOCKEY MACHINERY SALES PTY LTD
Project: KENNEALLY ESTATE - STAGE 4
Title: SITE PLAN - 2020 SURVEY

Plan No: KE20-055-C01
Vol No: 1
Issue: A