


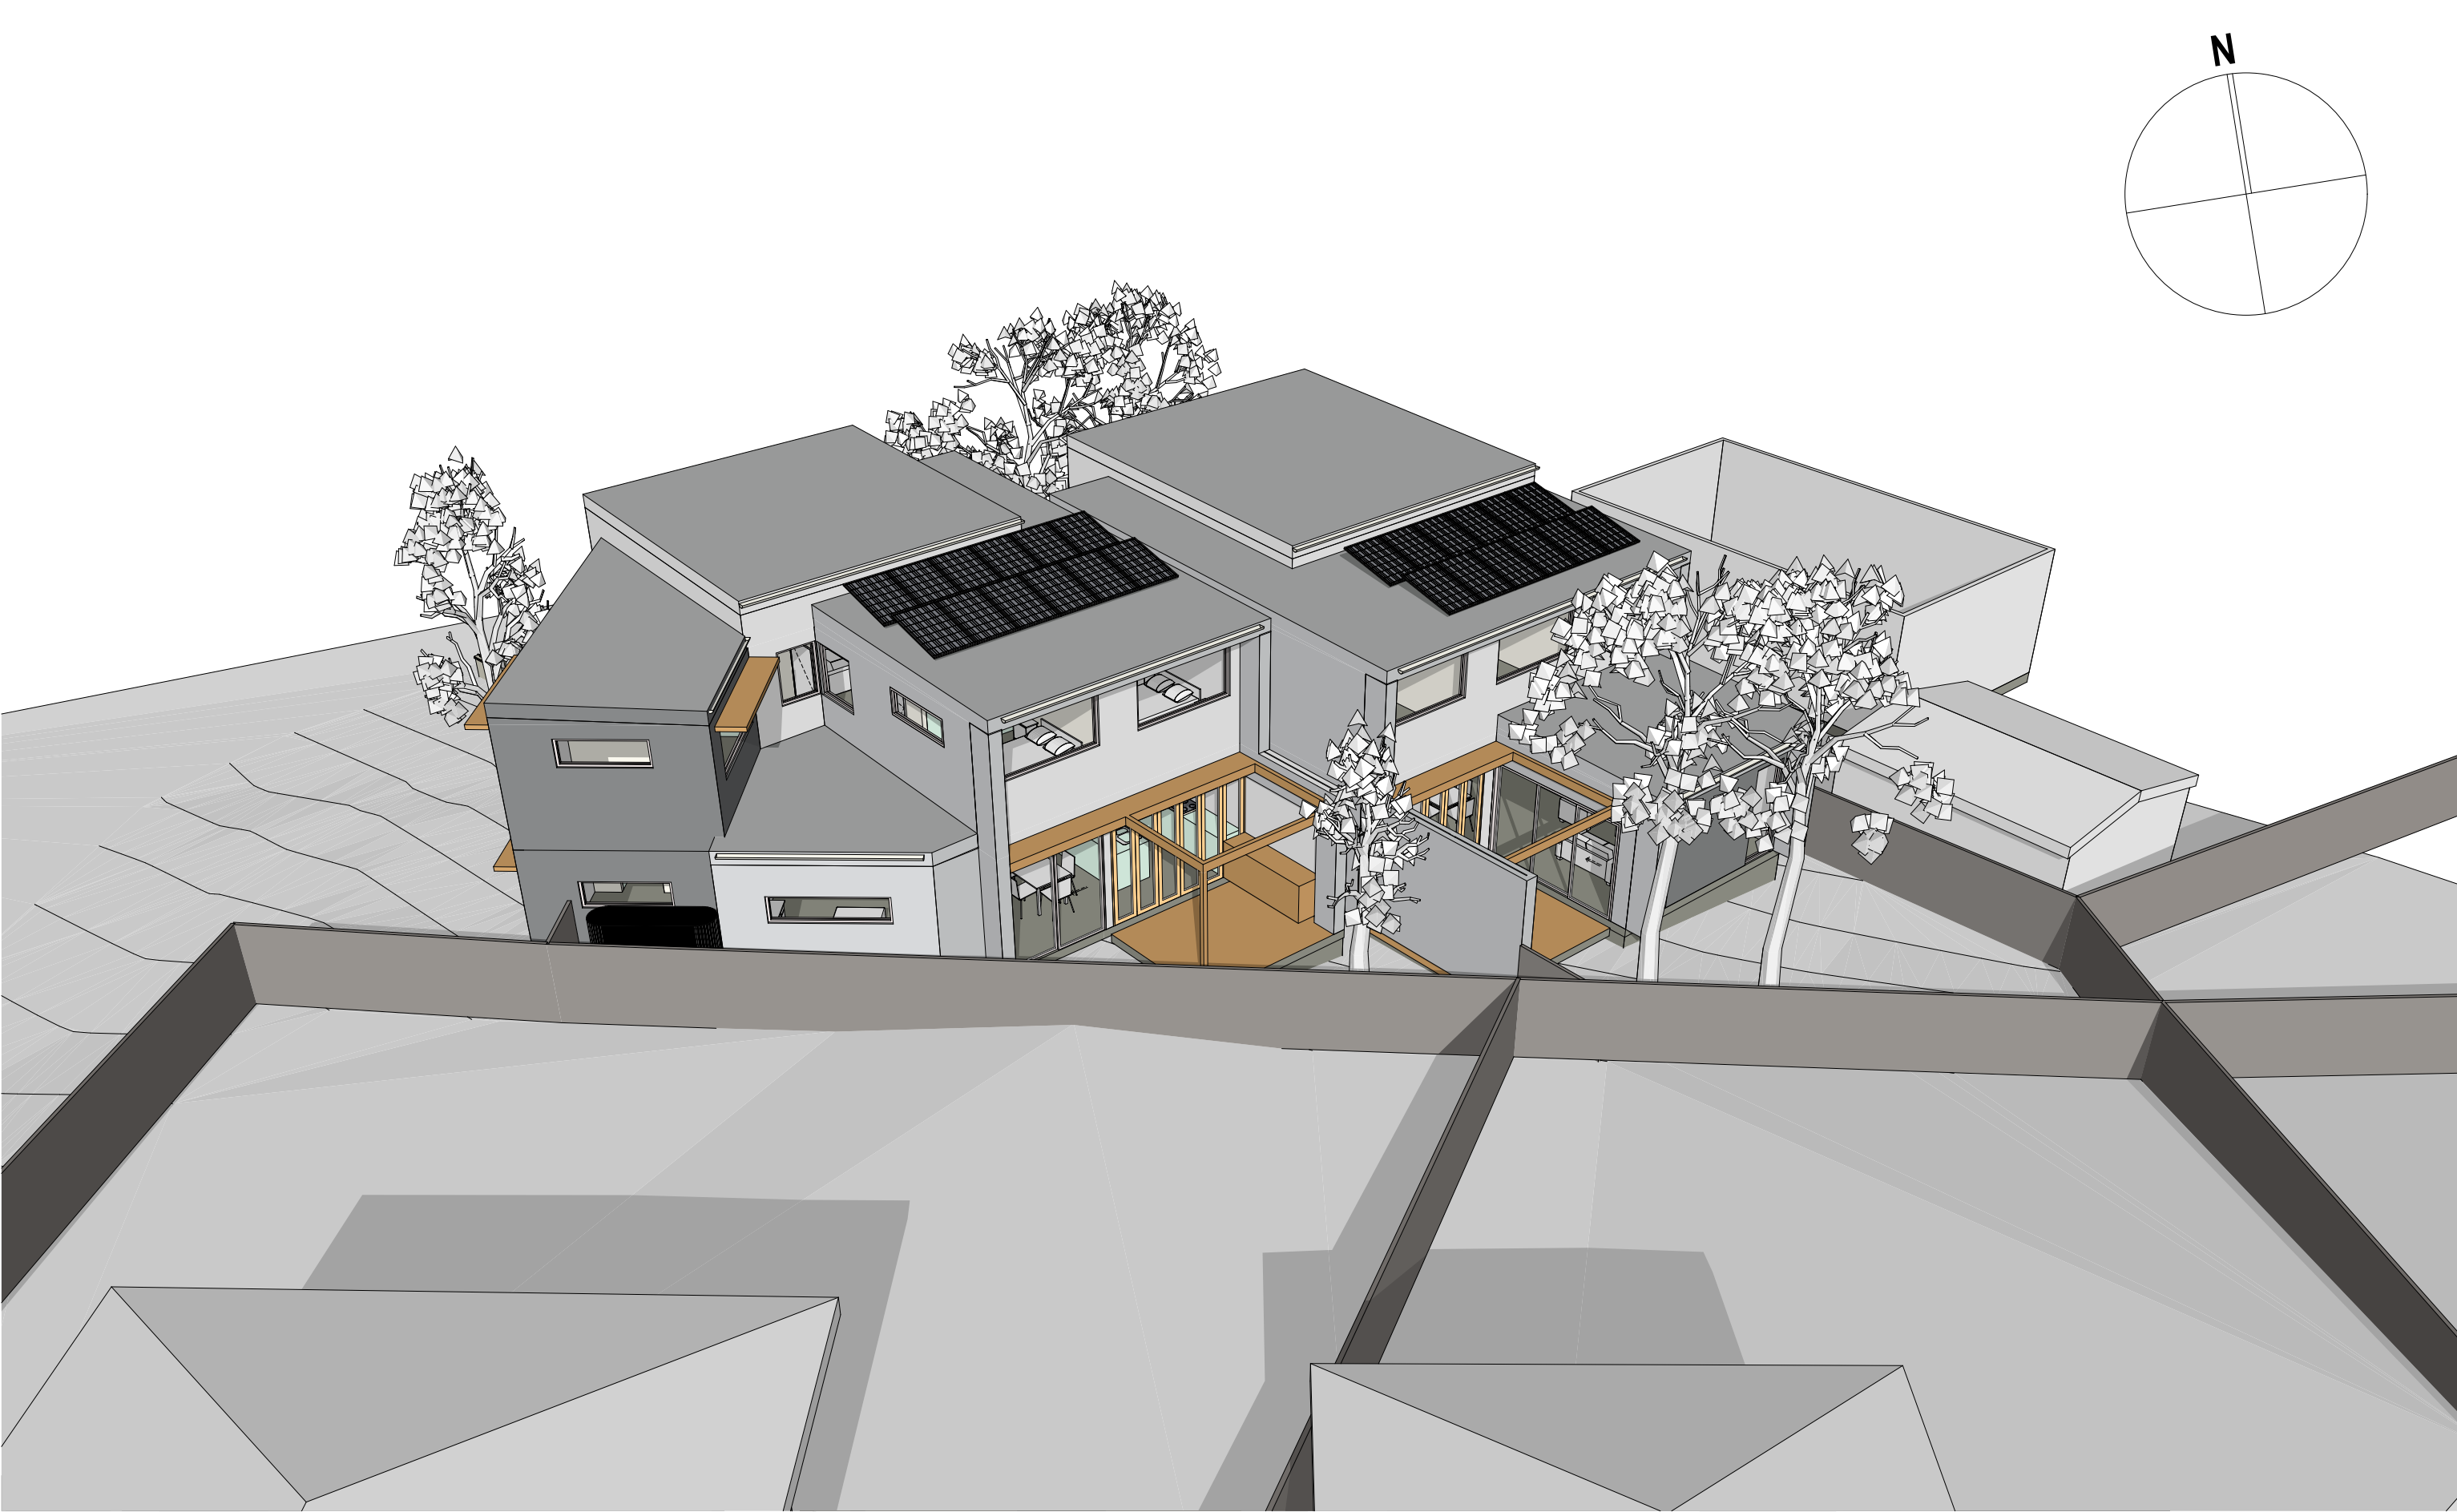

2

Sketch Perspective 2

1:160.14



1

Sketch Perspective 1

1:160.14



3

Sketch Perspective 3

1:160.14

HOLDSWORTH DESIGN
P 0432 015 090 | E brooke@holdsworthdesign.com.au | W www.holdsworthdesign.com.au
A 7 GALDOLA DRIVE, NELSON BAY, NSW 2315 | ABN 27 230 519 450
NOMINATED REGISTERED ARCHITECT: BROOKE HOLDSWORTH NSW REG.# 7453
NOT FOR CONSTRUCTION CERTIFICATE UNLESS ISSUED 'CONSTRUCTION CERTIFICATE' OR SIMILAR.
COMPLETION OF THE QUALITY ASSURANCE CHECKS IS VERIFICATION THAT THE DOCUMENT CONFORMS WITH THE REQUIREMENTS OF THE QUALITY PROJECT PLAN, WHERE THE QUALITY ASSURANCE CHECK IS INCOMPLETE THIS DOCUMENT IS PRELIMINARY FOR INFORMATION PURPOSES ONLY, OR SUCH PURPOSES AS STATED IN THE REVISION COLUMN.
THE IDEAS, INFORMATION AND CONCEPTS CONTAINED IN THIS DOCUMENT ARE THE PROPERTY OF HOLDSWORTH DESIGN. PHOTOCOPYING OR REPRODUCING THIS DOCUMENT AND PASSING IT ONTO OTHERS WITHOUT THE EXPRESS PERMISSION OF HOLDSWORTH DESIGN IS AN INFRINGEMENT OF COPYRIGHT. ©

REV	DATE	COMMENTS
A	08.07.2022	CLIENT ISSUE
B	11.07.2022	CLIENT ISSUE
C	22.07.2022	CLIENT & CONSULTANT ISSUE
D	05.09.2022	DEVELOPMENT APPLICATION ISSUE

DRN	CHKD	VRFD
BH	BH	BH
BH	BH	BH
BH	BH	BH
BH	BH	BH

PROJECT : DUAL-OCCUPANCY DEVELOPMENT
CLIENT : ANTONIO & FRANCESCA DIMAIO
AUTHORITY : LAKE MACQUARIE CITY COUNCIL

SITE : 27 ARLINGTON STREET
BELMONT NORTH NSW 2280
LOT 50 DP 28480

DRAWING : 3D VIEWS

WORK IN FIGURED DIMENSIONS IN PREFERENCE TO SCALE. CHECK DIMENSIONS AND LEVELS ON SITE PRIOR TO THE ORDERING OF MATERIALS OR THE COMPLETION OF WORKSHOP DRAWINGS. IF IN DOUBT ASK. REPORT ALL ERRORS AND OMISSIONS.

FILENAME : 0144.220705_DA.pln DATE PRINTED : 9/5/2022

DRAWN : DATE : SCALES :

BH SEP 22 NTS @ A1

PROJECT No : PHASE : DRAWING No : REV :
0144 DA A-A004 D

