



TRmaps

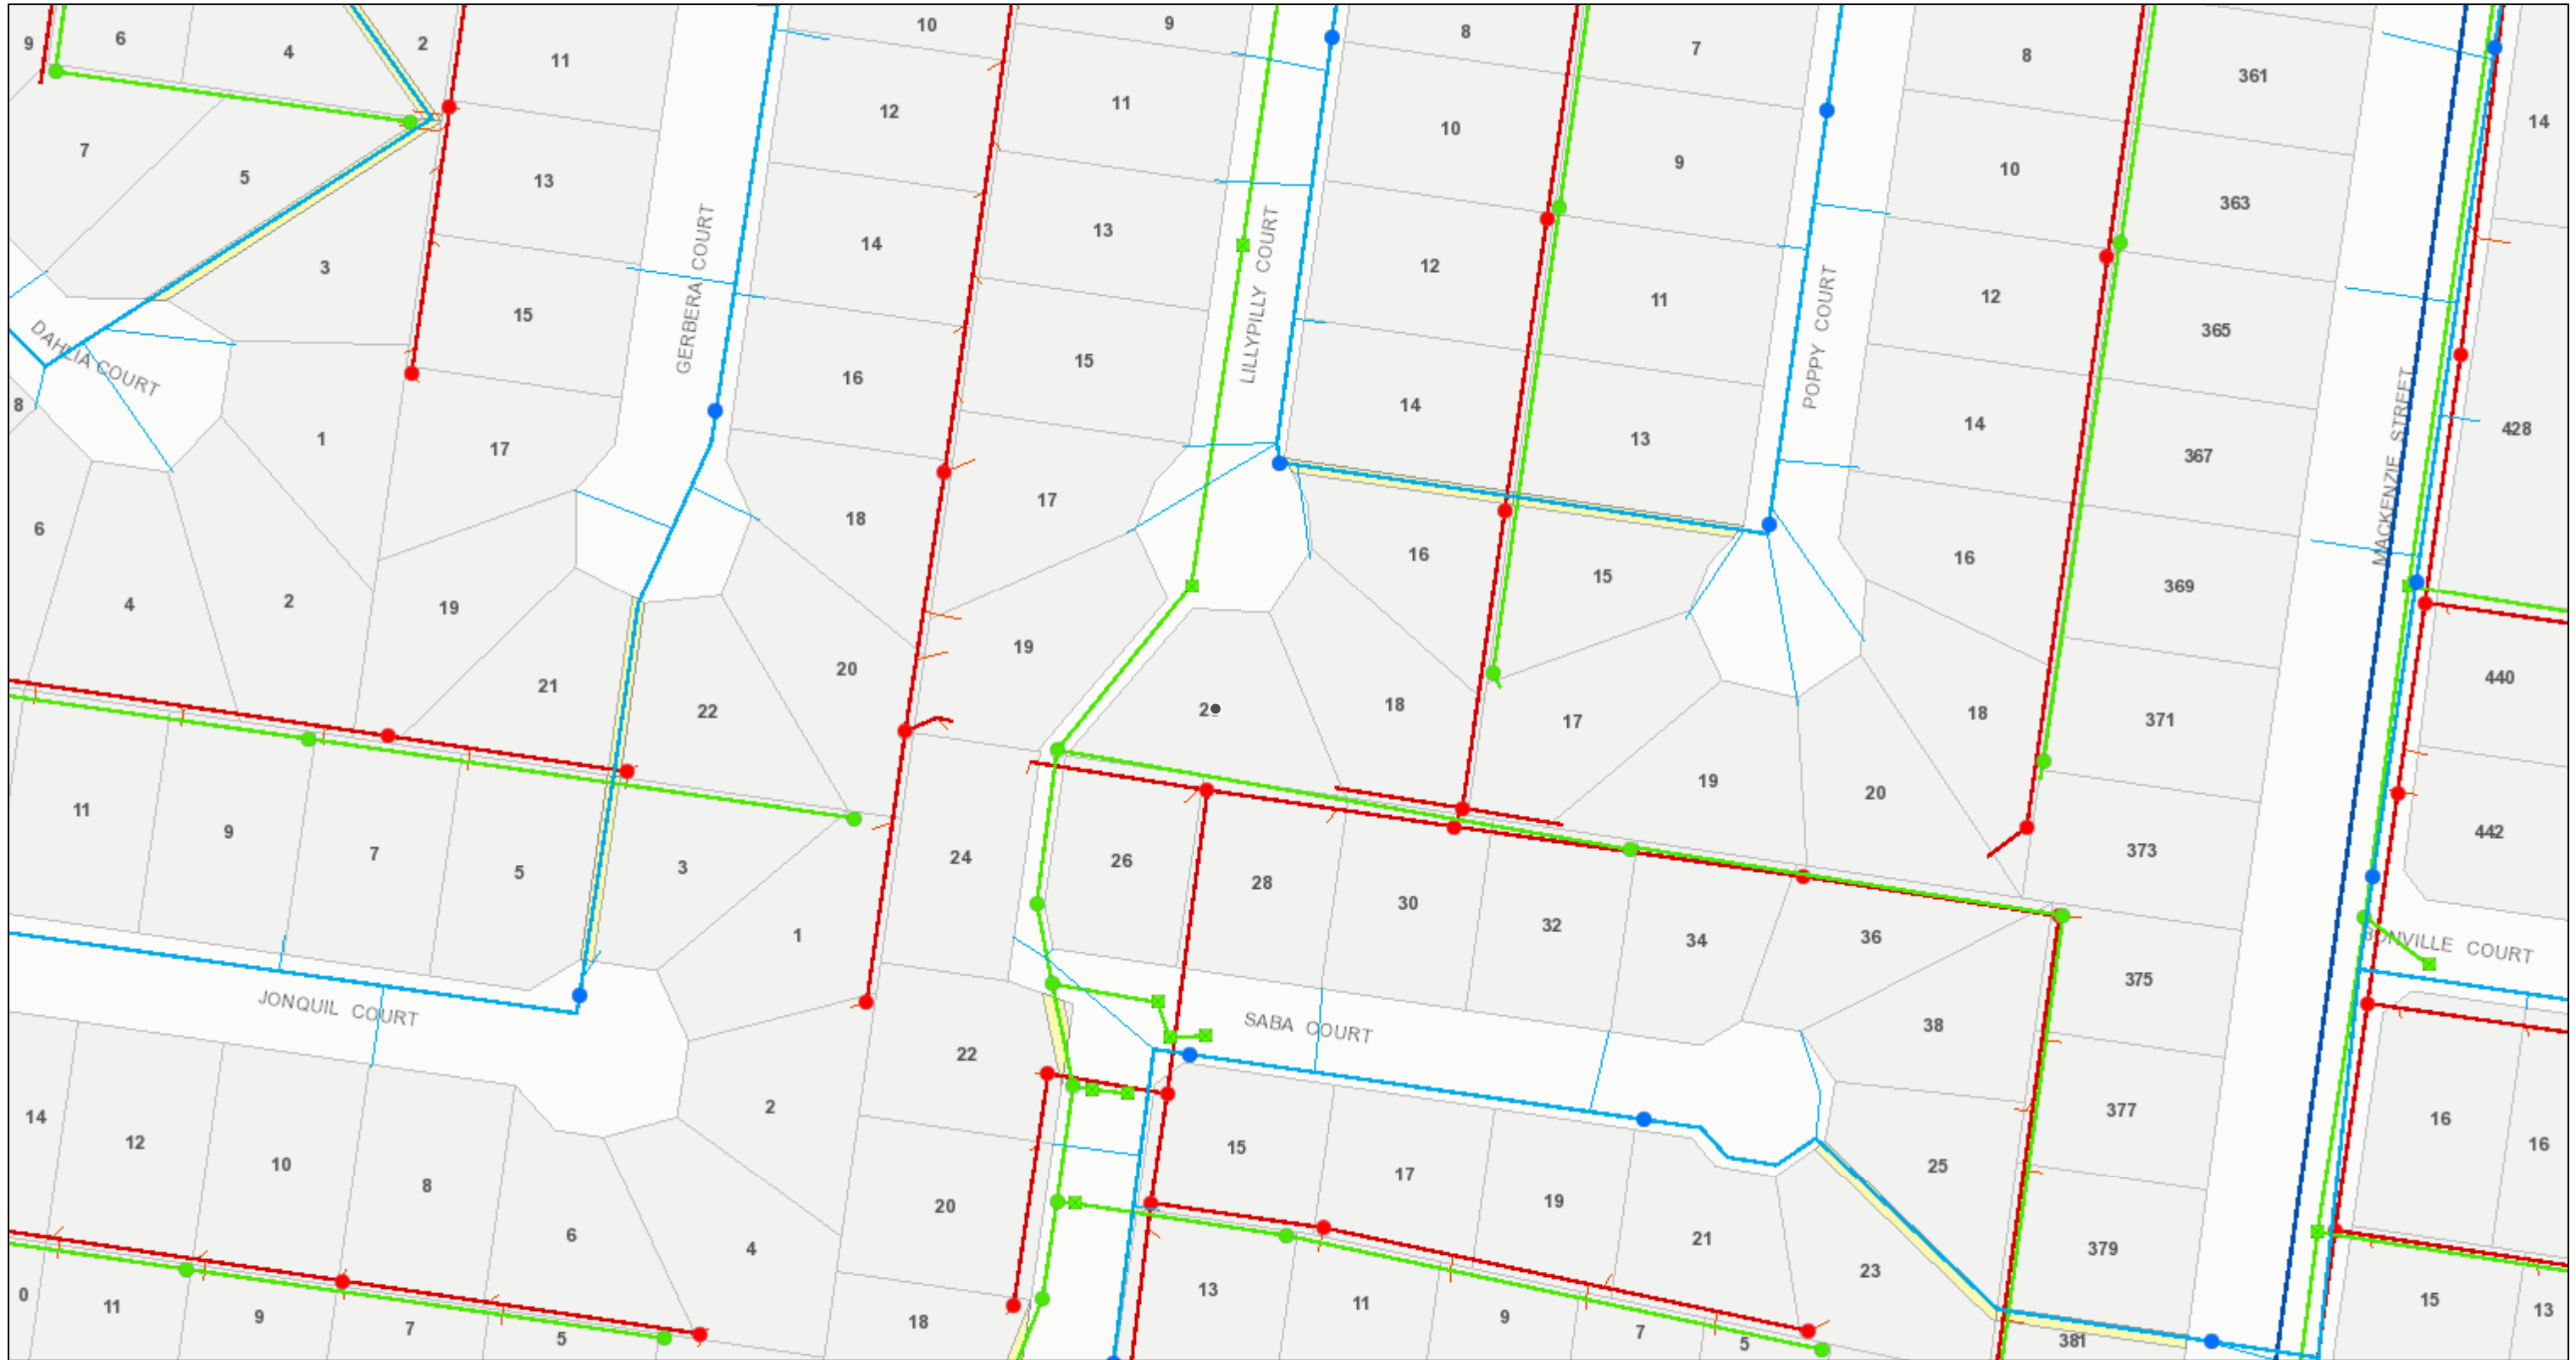

5/10/2019, 9:09:30 AM

1:1,000

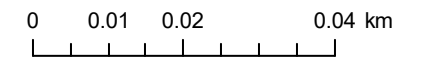

- | | | | | | |
|-----------------------|------------------------------|---------------------------|----------------------------------|----------------------|------------------|
| Water Fitting | Trunk Main | Roofwater Outlet | Recycled Effluent Fitting | Sewer Manhole | Property Address |
| Water Auxiliary Valve | Water Service | Stormwater End Structure | Irrigation Hydrant | Sewer Gravity Main | Parks |
| Water Hydrant | Abandoned Water Pipe | Stormwater Sub-Soil Drain | Recycled Effluent Pipe | Sewer Pressure Main | |
| Water Main | Stormwater Pit | Stormwater Pipe | Recycled Effluent Pipe | Sewer Service | |
| Raw Water Main | Pit | Culvert | Sewer Network Structure | Abandoned Sewer Pipe | |
| Reticulation Main | Stormwater Manhole | Pipe | Treatment Plant | Easments | |
| Scour Pipe | Roofwater Inspection Chamber | Abandoned Stormwater Pipe | Pump Station | | |